


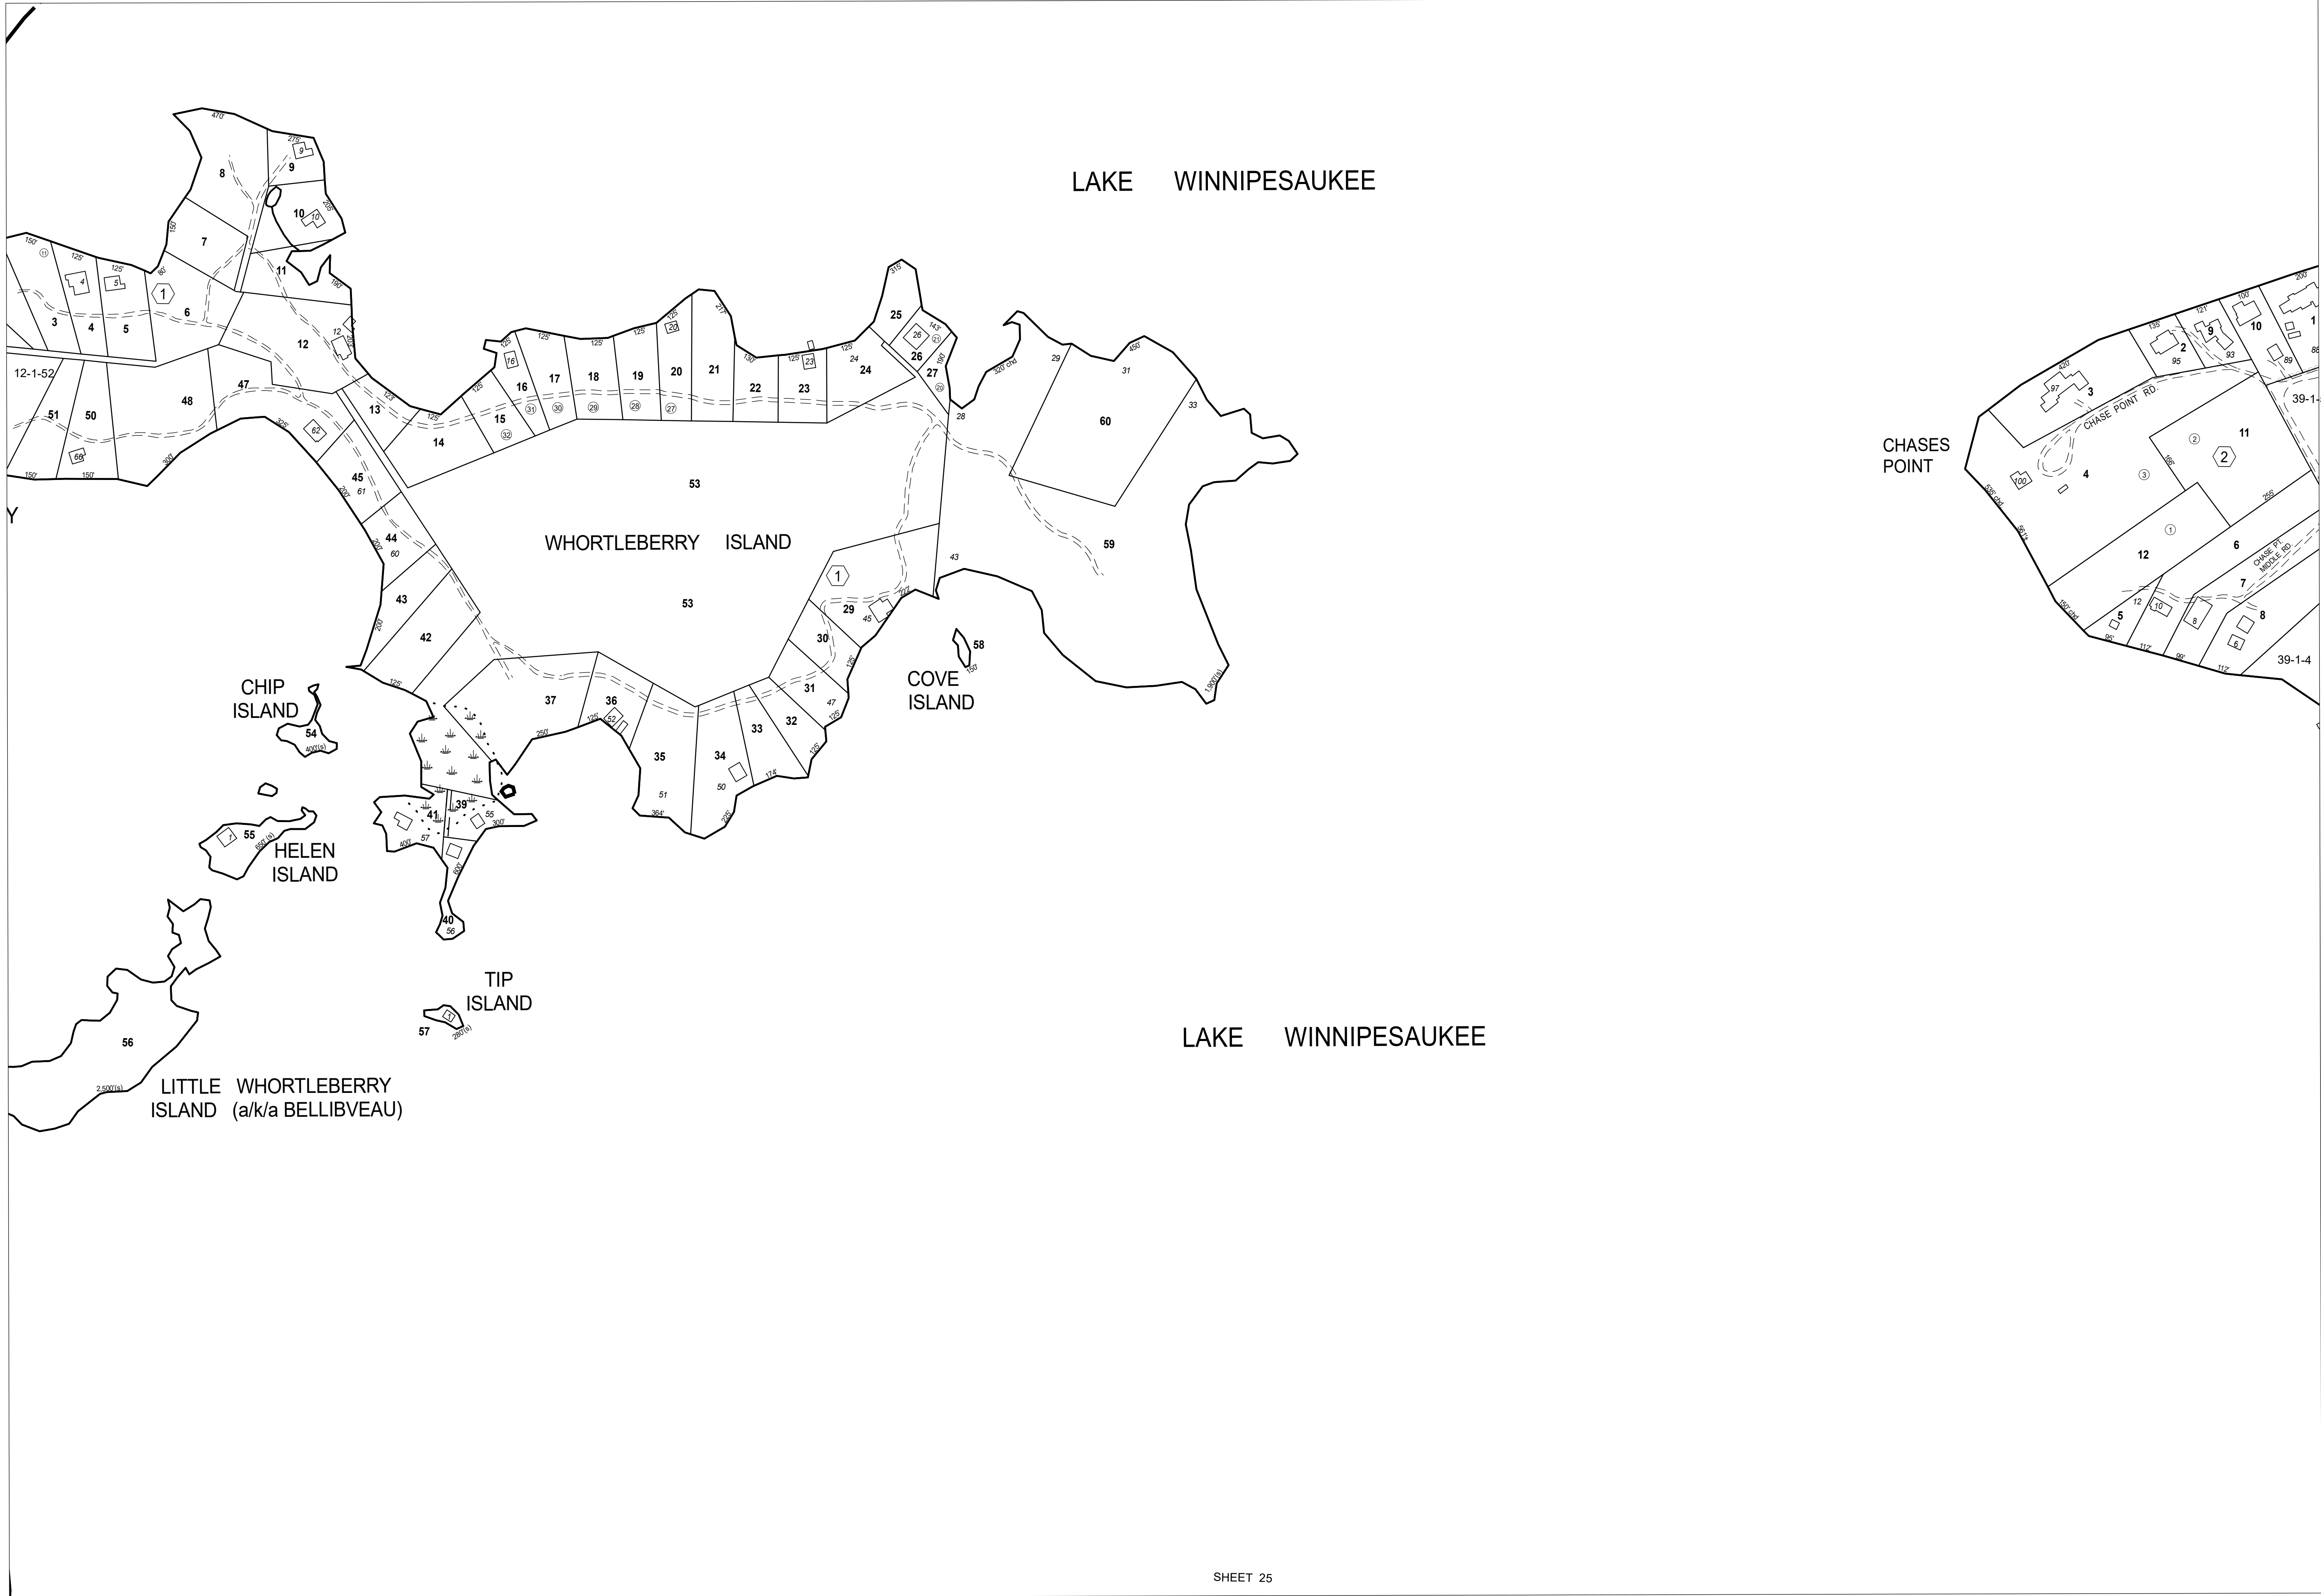

THIS MAP IS FOR ASSESSMENT PURPOSES. IT IS NOT VALID FOR LEGAL DESCRIPTION OR CONVEYANCE.

THE HORIZONTAL DATUM IS THE NEW HAMPSHIRE STATE PLANE COORDINATE SYSTEM, NAD 83.


ORIGINAL MAPPING BY SUSAN H. RAMSBOTHAM, MELVIN VILLAGE, NH

REVISED & REPRINTED BY

CAI Technologies
Precision Mapping. Geospatial Solutions.

11 Pleasant Street, Littleton, NH 03561
800.322.4540 - www.cai-tech.com


LEGEND	
RECORD DIMENSION	100'
SCALED DIMENSION	100'(S)
E911 STREET NUMBER	100
STONE WALLS	○○○○○
FENCES	—+—+—+—+—
WATER	~~~~~
SUBDIVISION LOT NUMBER	②
BLOCK NUMBER	②
RIGHT OF WAY/ACCESS	—+—+—+—+—
COMMON OWNERSHIP	—+—+—+—+— OR —+—+—+—+—
WETLANDS	~~~~~

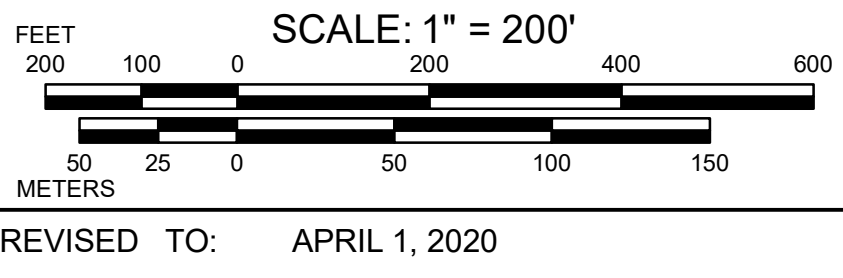

PROPERTY MAPS

TUFTONBORO

NEW HAMPSHIRE

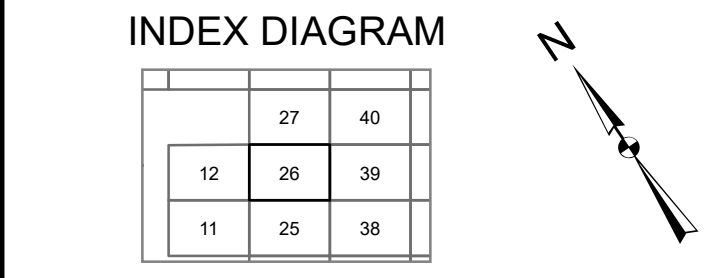

MAP NO.

26