


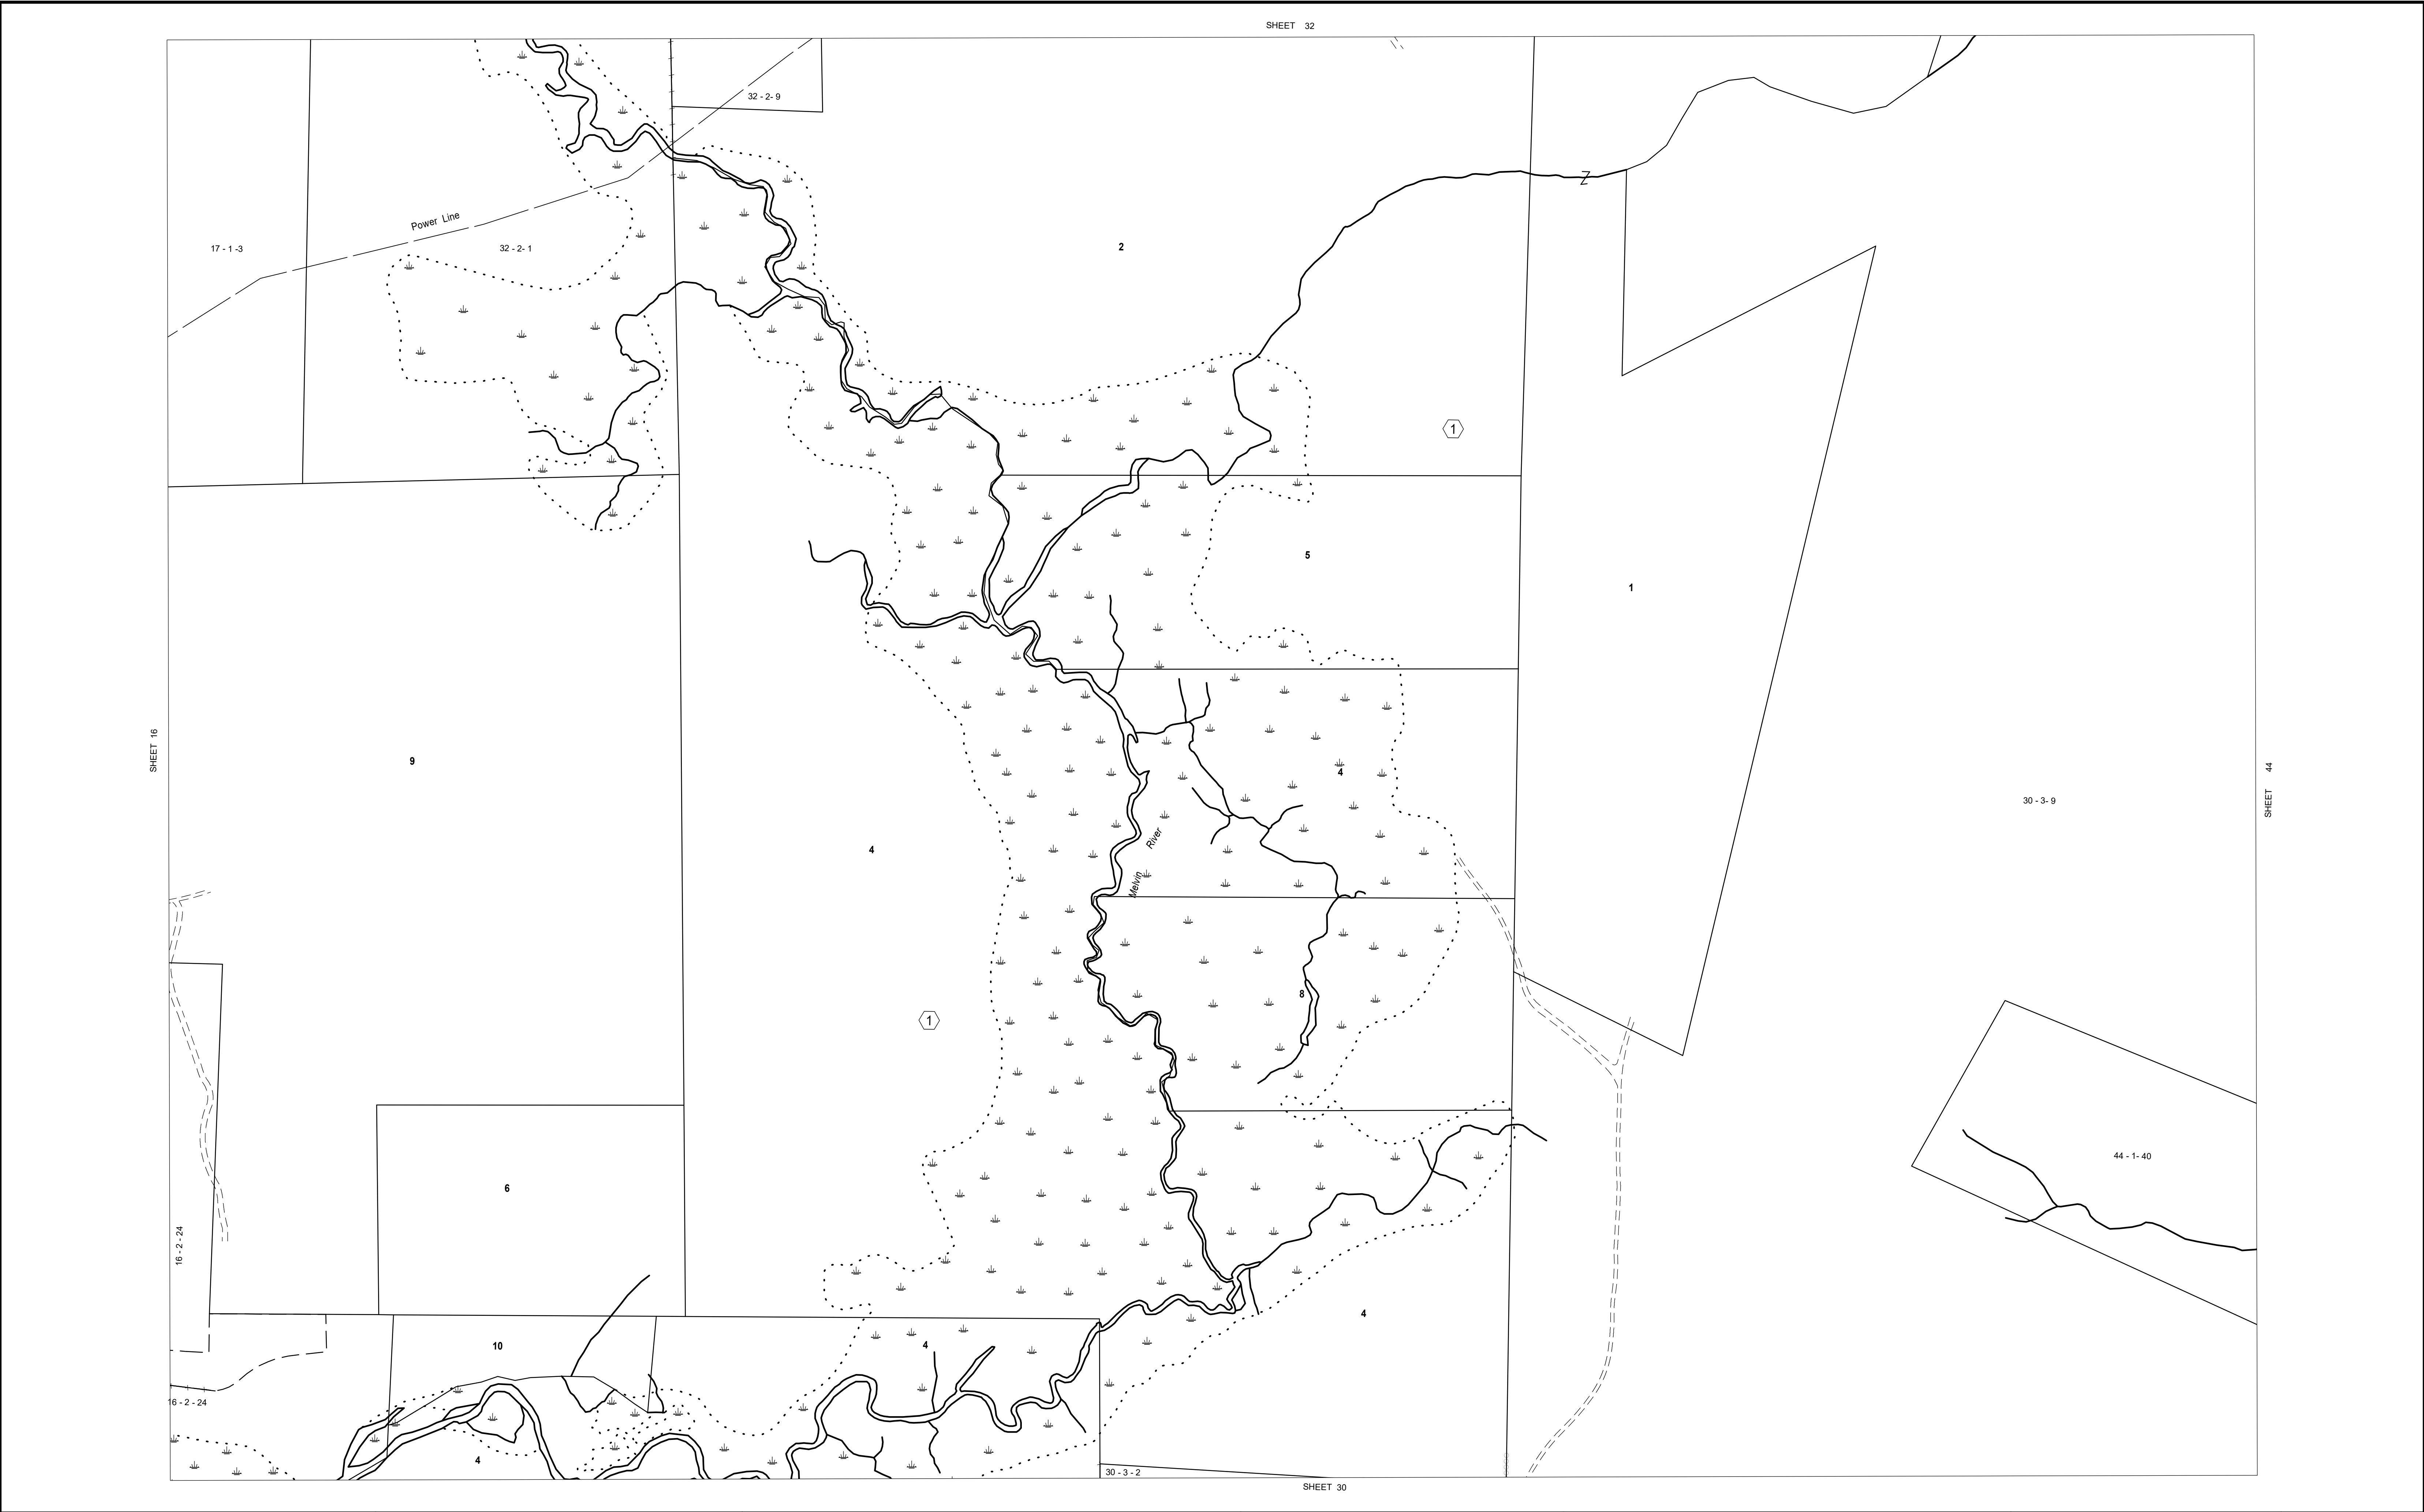

THIS MAP IS FOR ASSESSMENT PURPOSES. IT IS NOT VALID FOR LEGAL DESCRIPTION OR CONVEYANCE.

THE HORIZONTAL DATUM IS THE NEW HAMPSHIRE STATE PLANE COORDINATE SYSTEM, NAD 83.

ORIGINAL MAPPING BY SUSAN H. RAMSBOTHAM, MELVIN VILLAGE, NH

REVISED & REPRINTED BY



CAI Technologies
Precision Mapping. Geospatial Solutions.

11 Pleasant Street, Littleton, NH 03561
800.322.4540 - www.cai-tech.com

LEGEND

RECORD DIMENSION	100	SUBDIVISION LOT NUMBER	②
SCALED DIMENSION	100(S)	BLOCK NUMBER	②
E911 STREET NUMBER	100	RIGHT OF WAY/ACCESS	---
STONE WALLS	○○○○○	COMMON OWNERSHIP	OR
FENCES	---	WETLANDS	---
WATER	---		

FEET

200 100 0 200 400 600

SCALE: 1" = 200'

METERS

50 25 0 50 100 150

REVISED TO: APRIL 1, 2020

PROPERTY MAPS

TUFTONBORO

NEW HAMPSHIRE

INDEX DIAGRAM

17	32	45
16	31	44
15	30	43

MAP NO.

31